


5-5/8" EXISTING
METAL DOOR FRAME

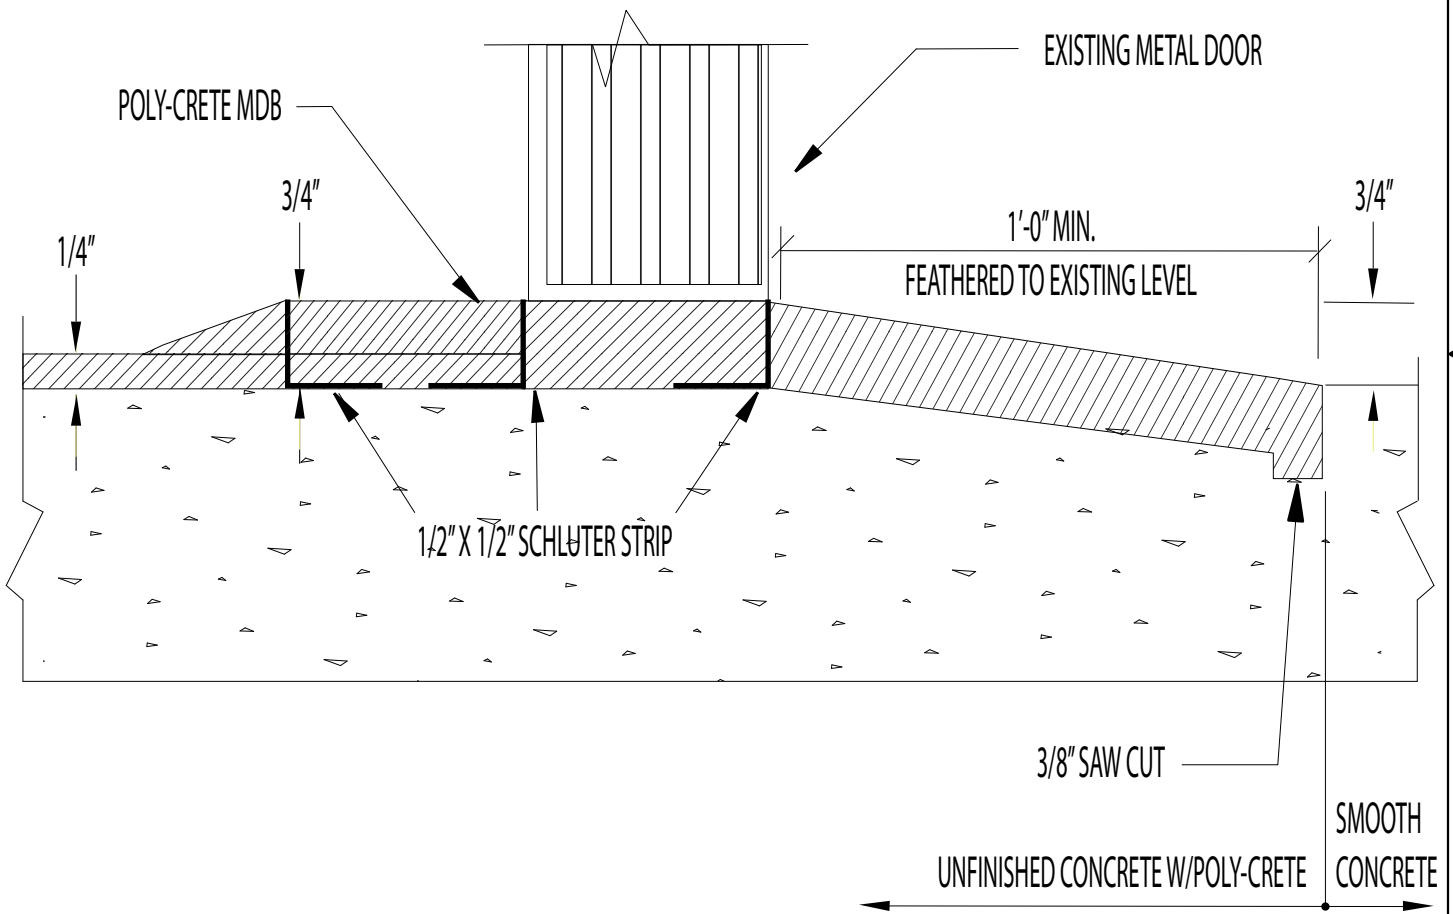

DUR-A-FLEX
INNOVATION FROM THE FLOOR UP

www.dur-a-flex.com
860-528-9838

TITLE

POLY-CRETE MD

DOORWAY TRANSITION

DATE

7 / 13

SCALE

AS NOTED

DWG NO.

PCMD - 19A

PROJECT